




PLANTA 1° PISO  
 ESC. 1:100

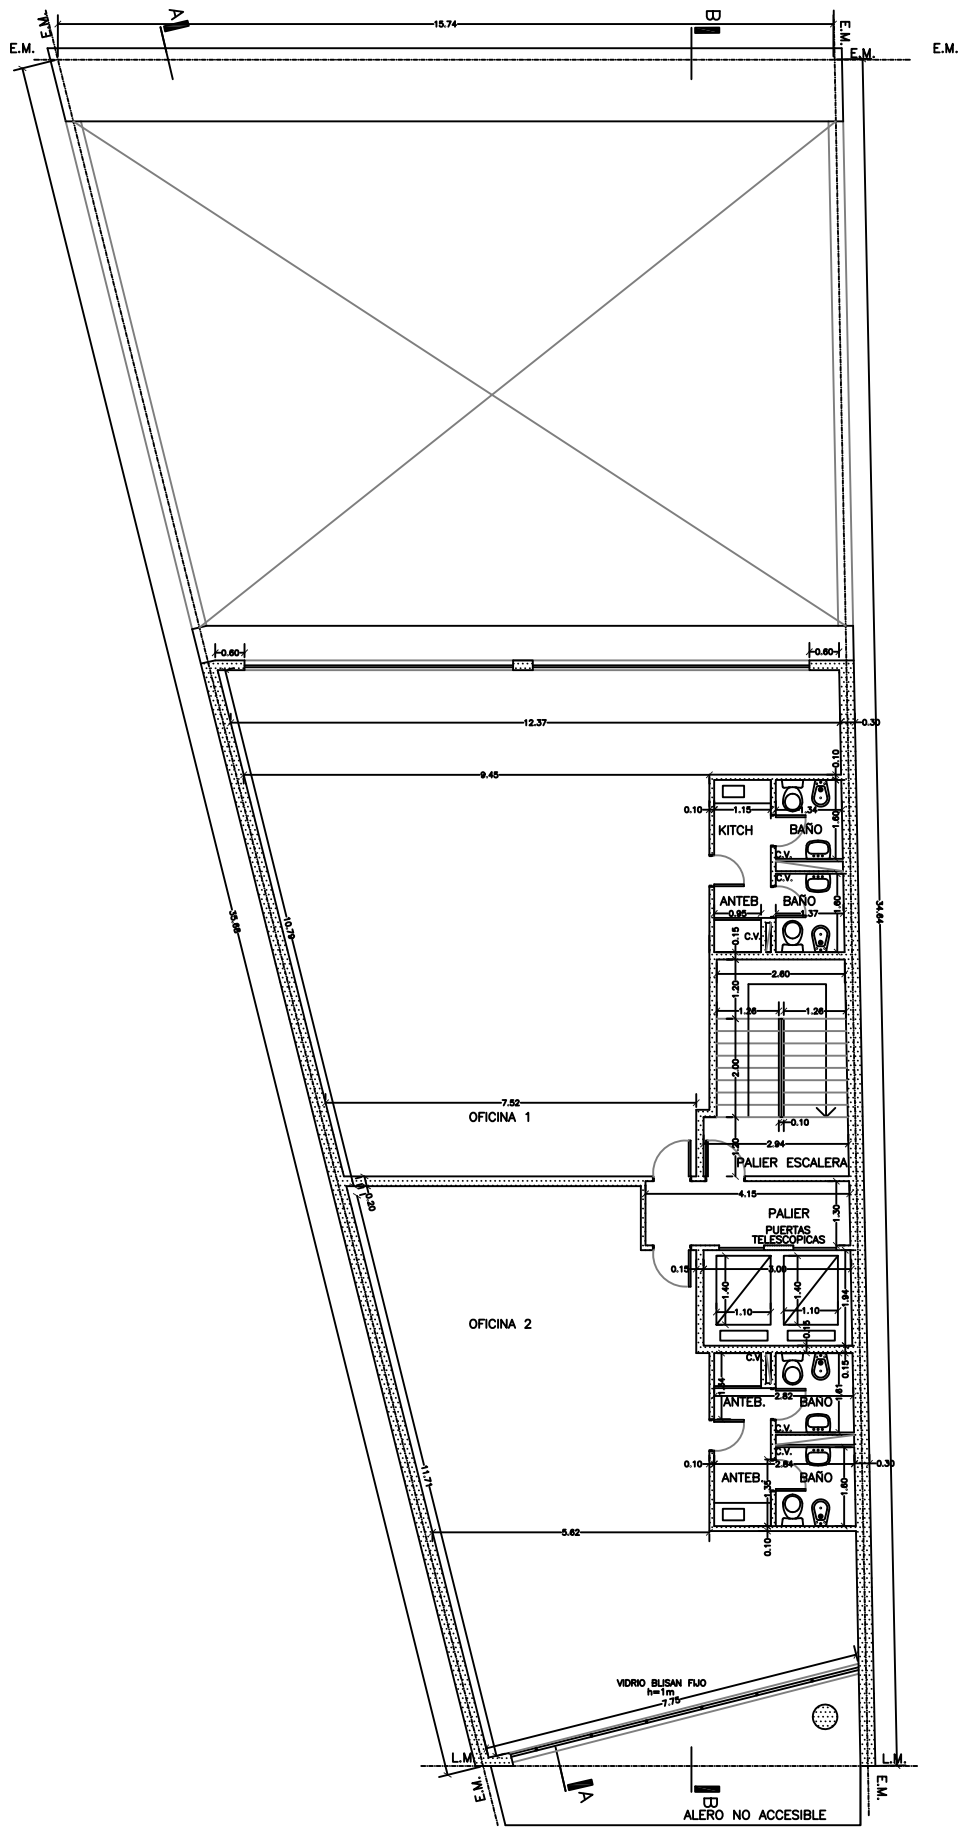


PLANTA TIPO 2° AL 7°  
 ESC. 1:100

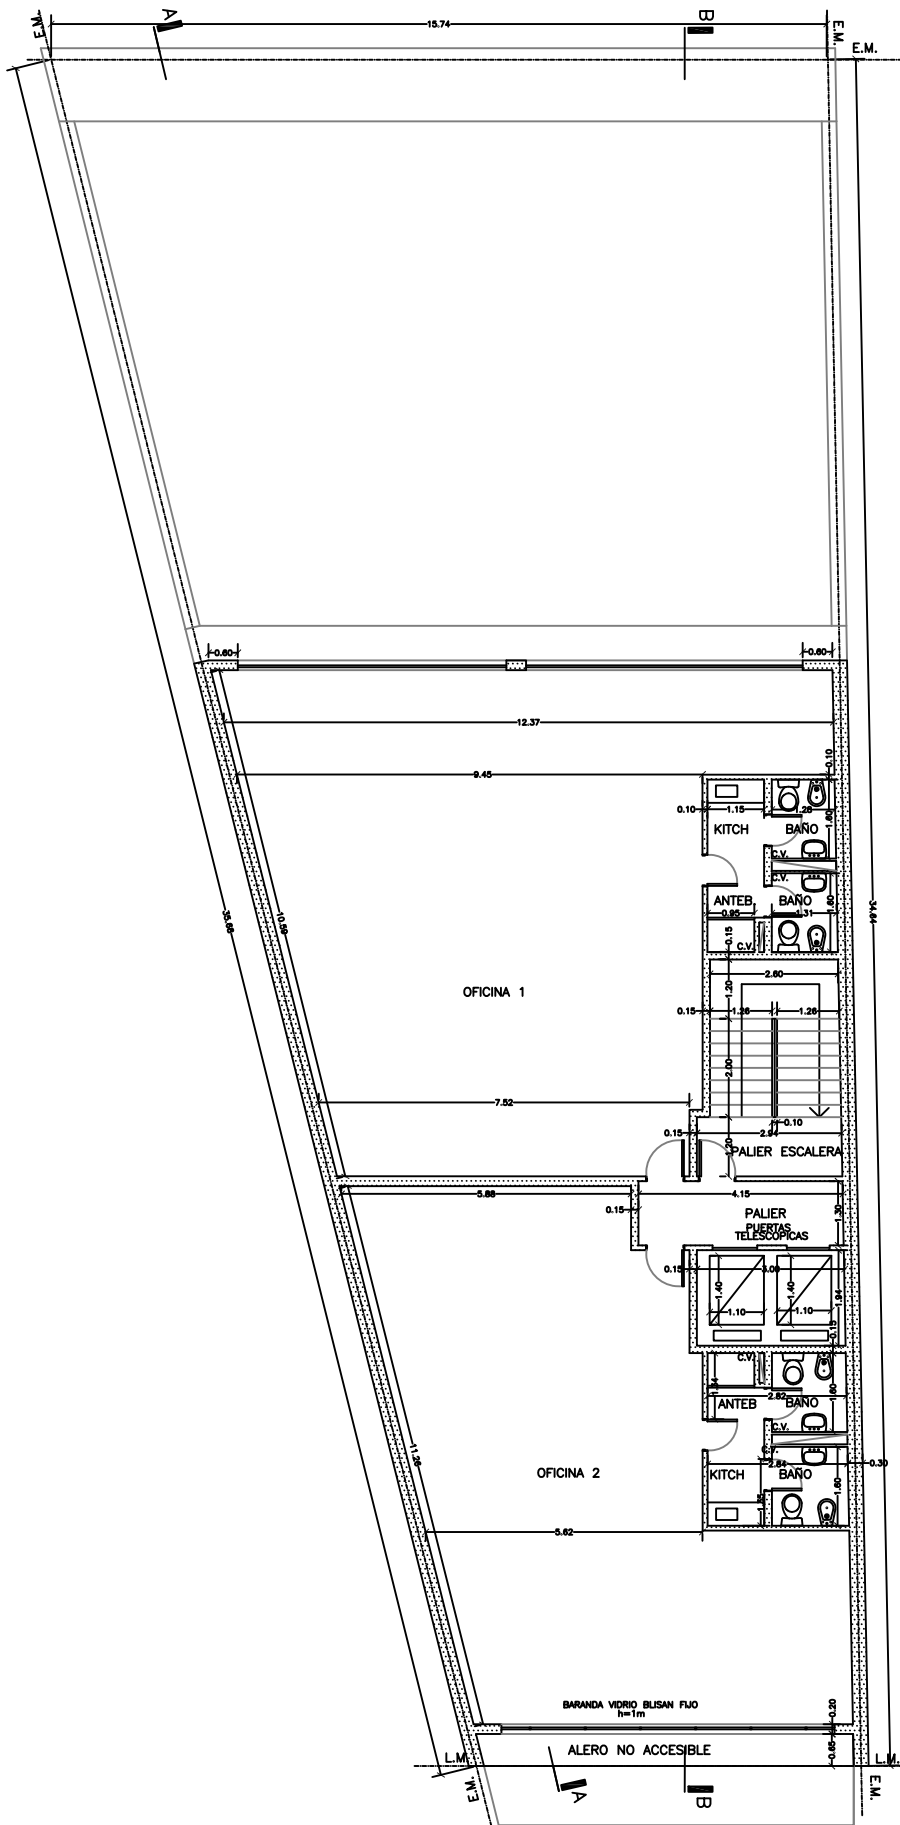


PLANTA 8° PISO  
 ESC. 1:100

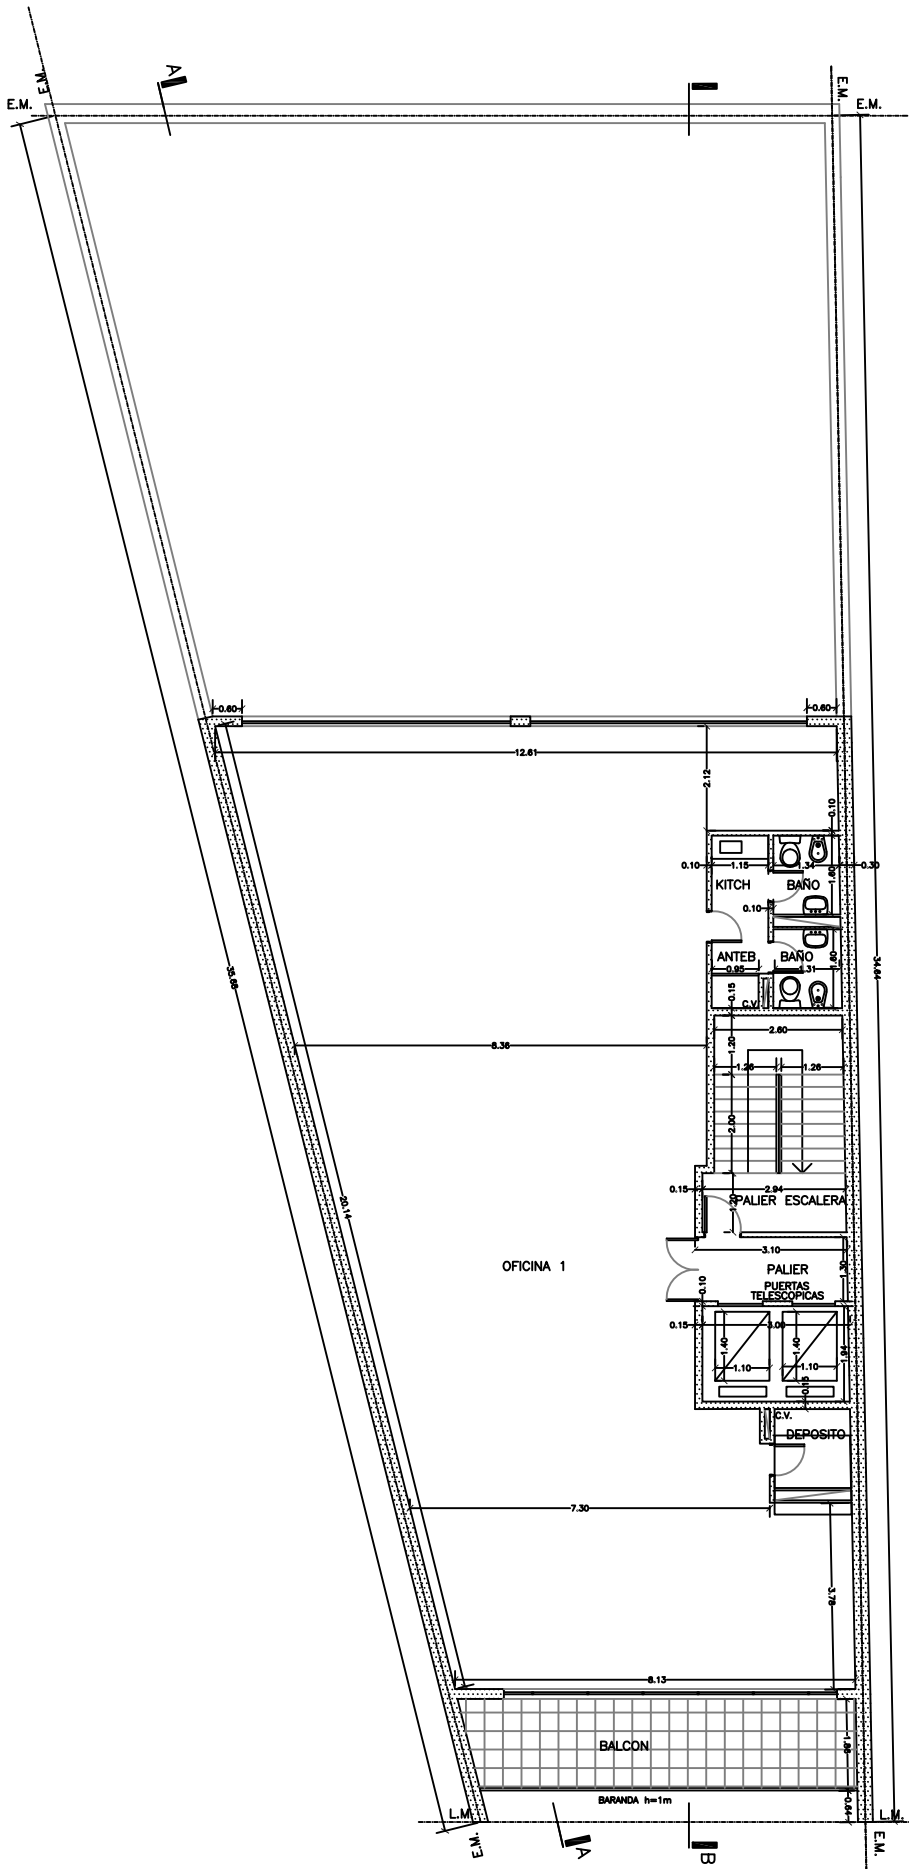

PLANTA 9° PISO  
 ESC. 1:100

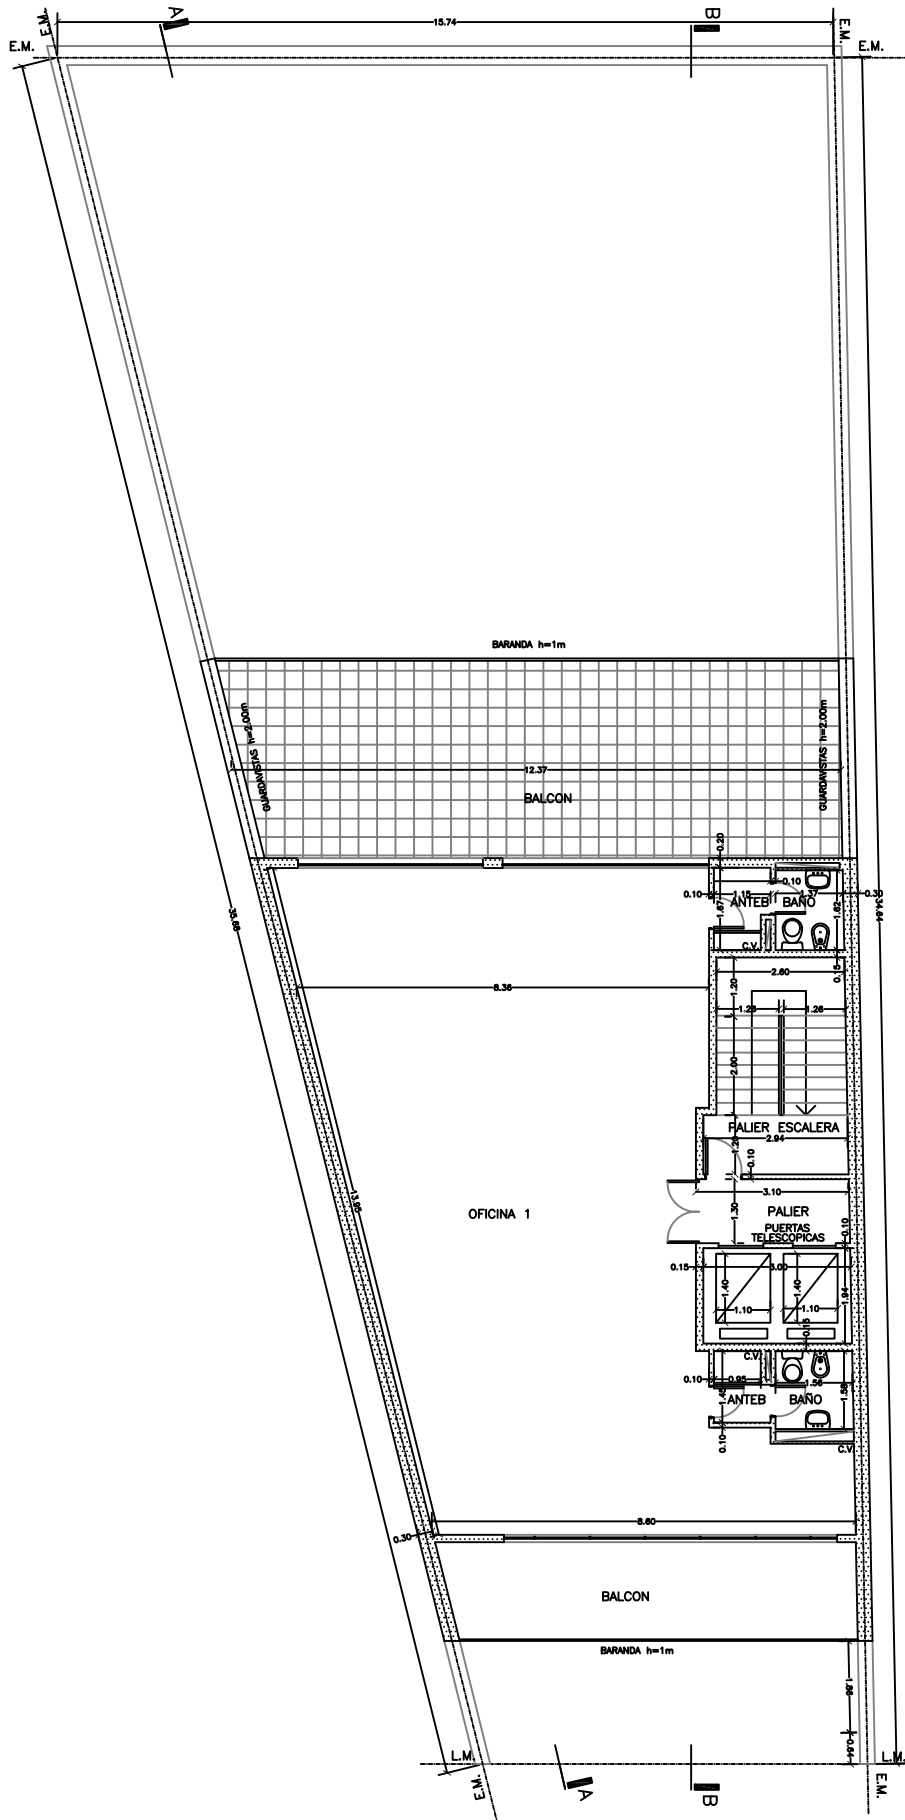

PLANTA 10° PISO  
 ESC. 1:100

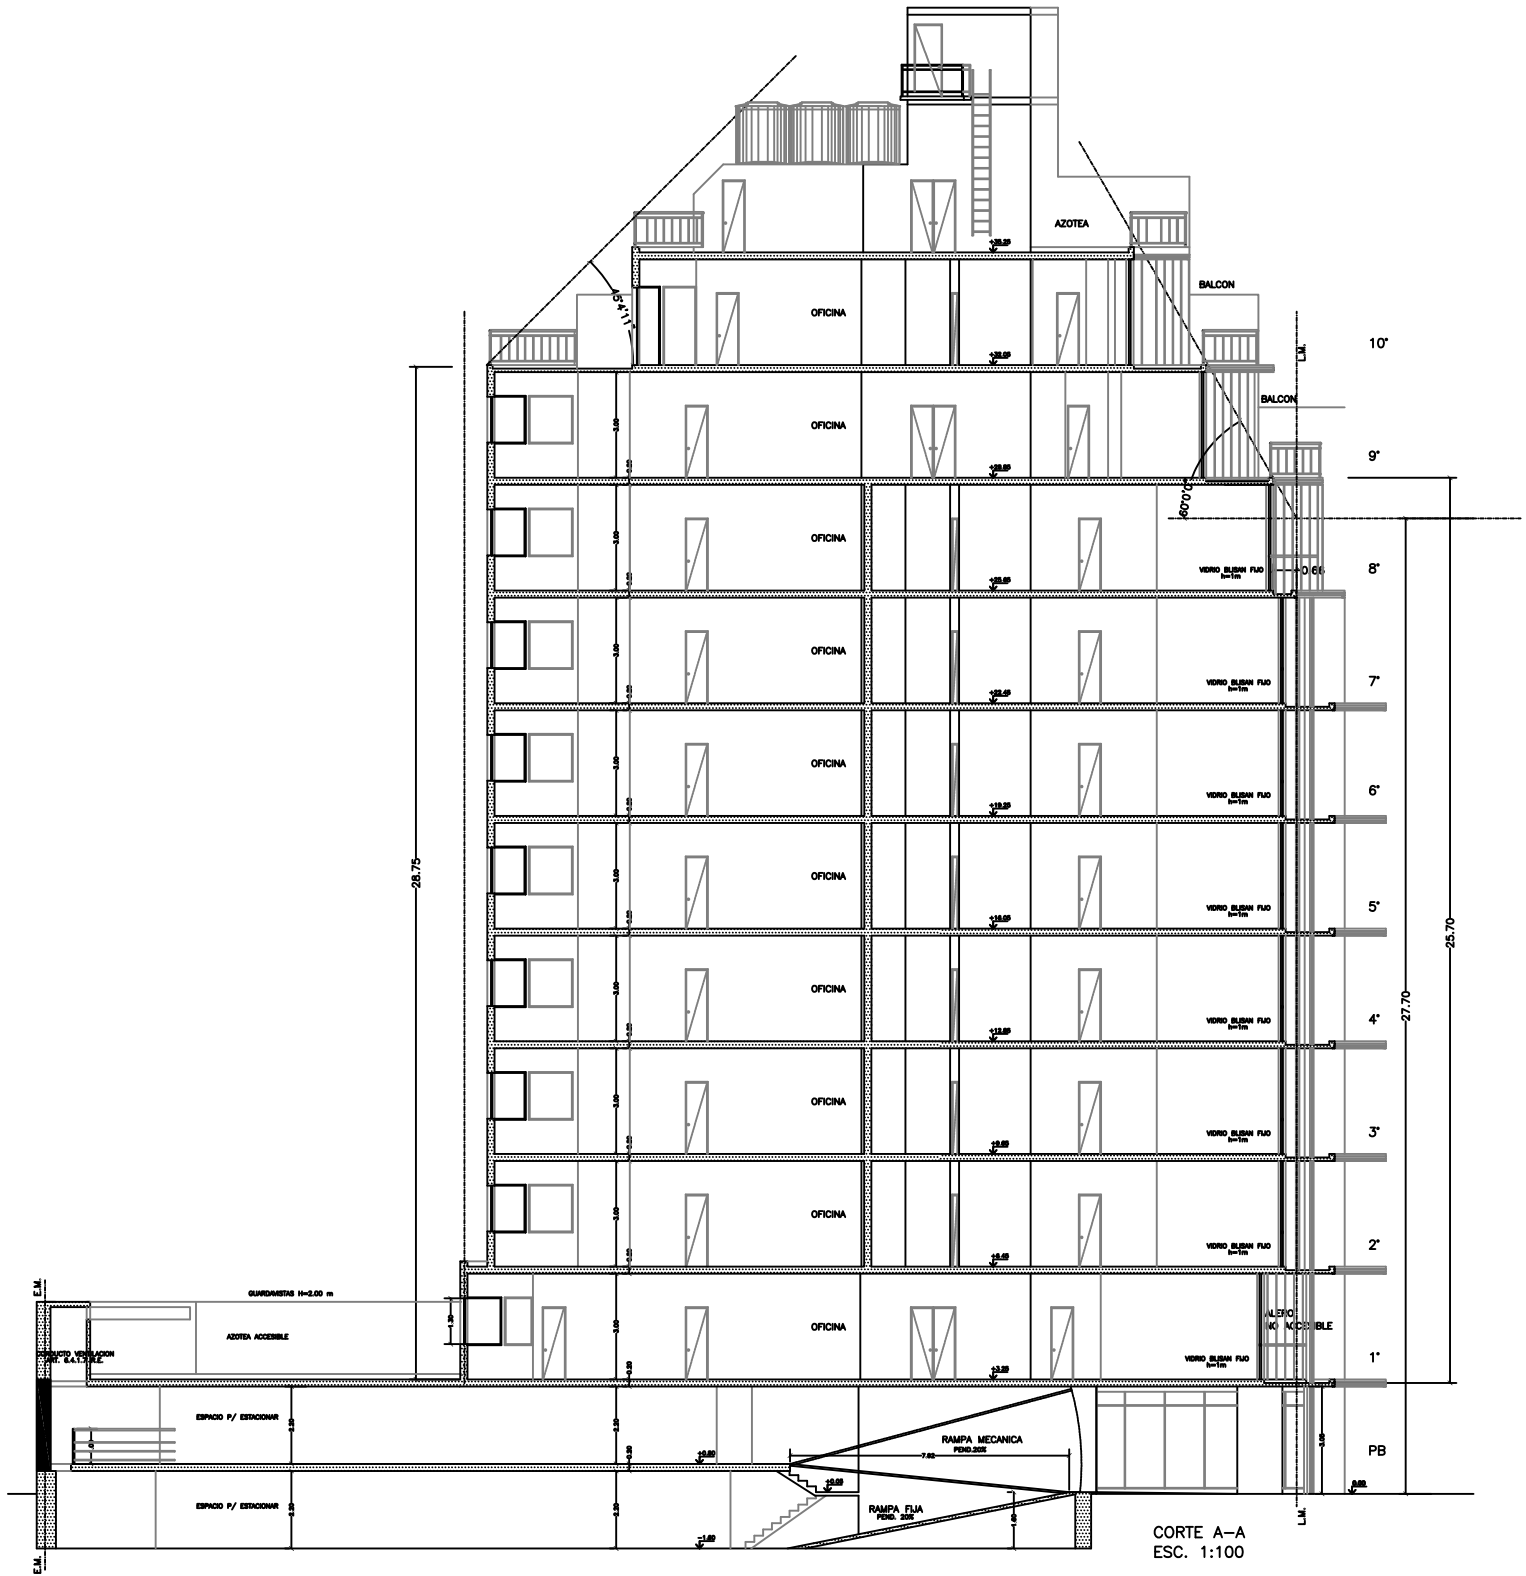

CORTE A-A  
ESC. 1:100